
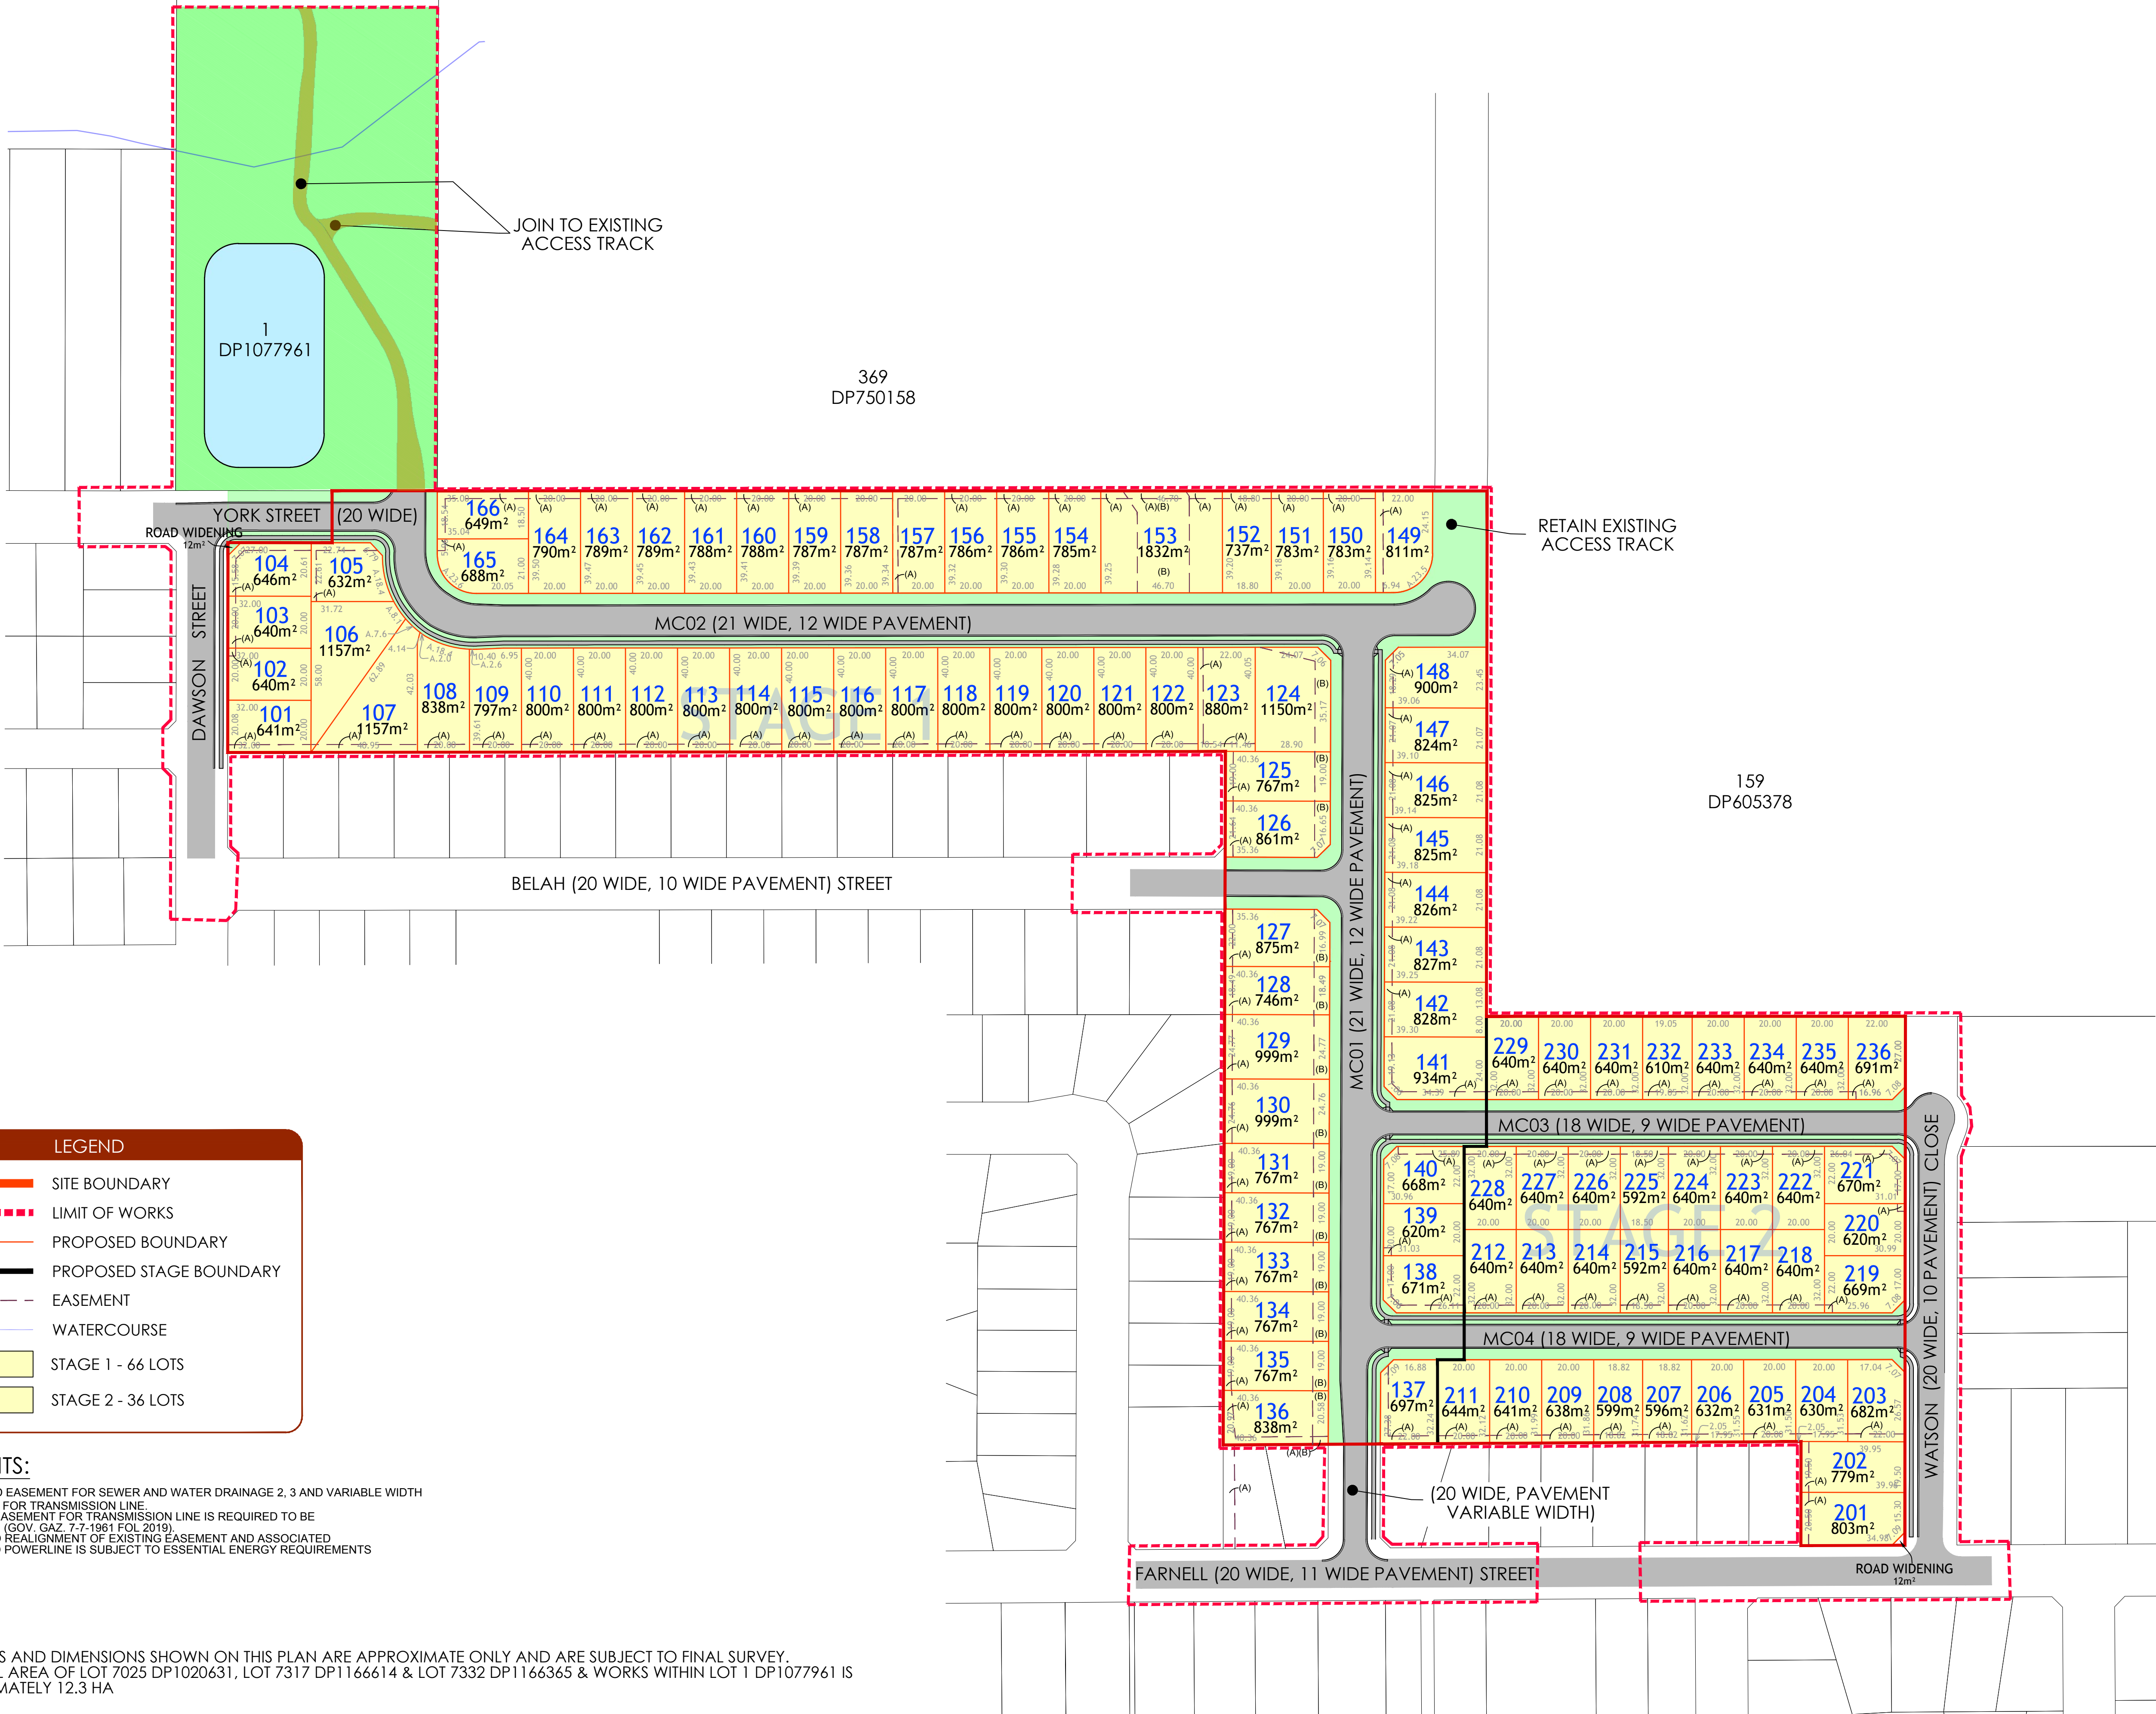


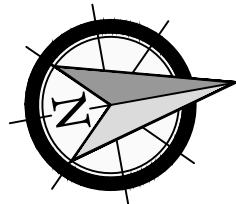

EASEMENTS:

- (A) PROPOSED EASEMENT FOR SEWER AND WATER DRAINAGE 2, 3 AND VARIABLE WIDTH  
(B) EASEMENT FOR TRANSMISSION LINE  
EXISTING EASEMENT FOR TRANSMISSION LINE IS REQUIRED TO BE RELEASED (GOV. GAZ. 7-7-1961 FOL 2019).  
PROPOSED REALIGNMENT OF EXISTING EASEMENT AND ASSOCIATED OVERHEAD POWERLINE IS SUBJECT TO ESSENTIAL ENERGY REQUIREMENTS

NOTE:

1. THE AREAS AND DIMENSIONS SHOWN ON THIS PLAN ARE APPROXIMATE ONLY AND ARE SUBJECT TO FINAL SURVEY.  
2. THE TOTAL AREA OF LOT 7025 DP1020631, LOT 7317 DP1166614 & LOT 7332 DP1166365 & WORKS WITHIN LOT 1 DP1077961 IS APPROXIMATELY 12.3 HA

| ver. | date       | comment            | drawn | pm  | level information                       | scale (A1 original size) | notes |
|------|------------|--------------------|-------|-----|-----------------------------------------|--------------------------|-------|
| J    | 12/01/2024 | AMENDED LOT LAYOUT | R.C.  | MLO | DATUM: GDA 2020<br>CONTOUR INTERVAL: 2m | A1 1:1250<br>A3 1:2500   |       |

• project management • civil engineering • infrastructure • superintendency • economic analysis • social impact • town planning • surveying • development feasibility • visualisation • urban design

MASTER PLAN

location: FARNELL STREET, FORBES

council: FORBES

dwg ref: 240380(2)-MP-001-J

client:



central coast office ph: (02) 4305 4300  
hunter office ph: (02) 4978 5100  
sydney office ph: (02) 8046 7411

www.adwjohanson.com.au